



MARINA LAYOUT  
SCALE: 1/16"=1'-0"

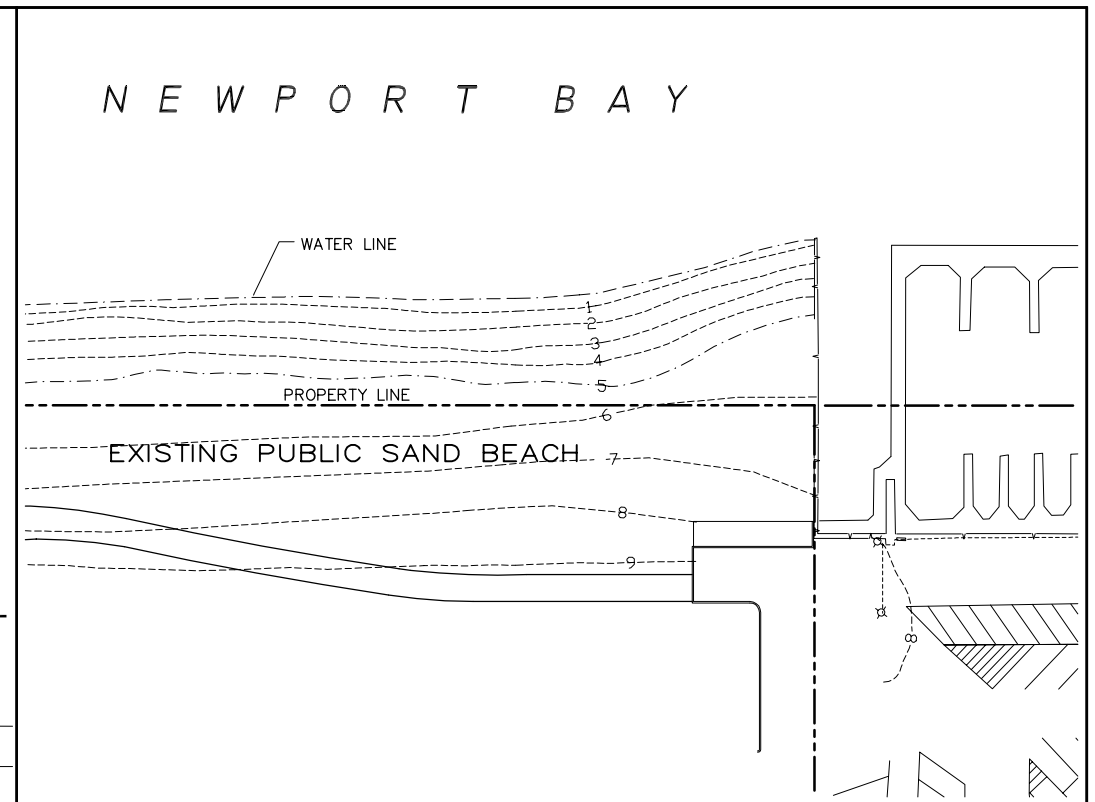


EXISTING SITE PLAN  
SCALE: 1/32"=1'-0"

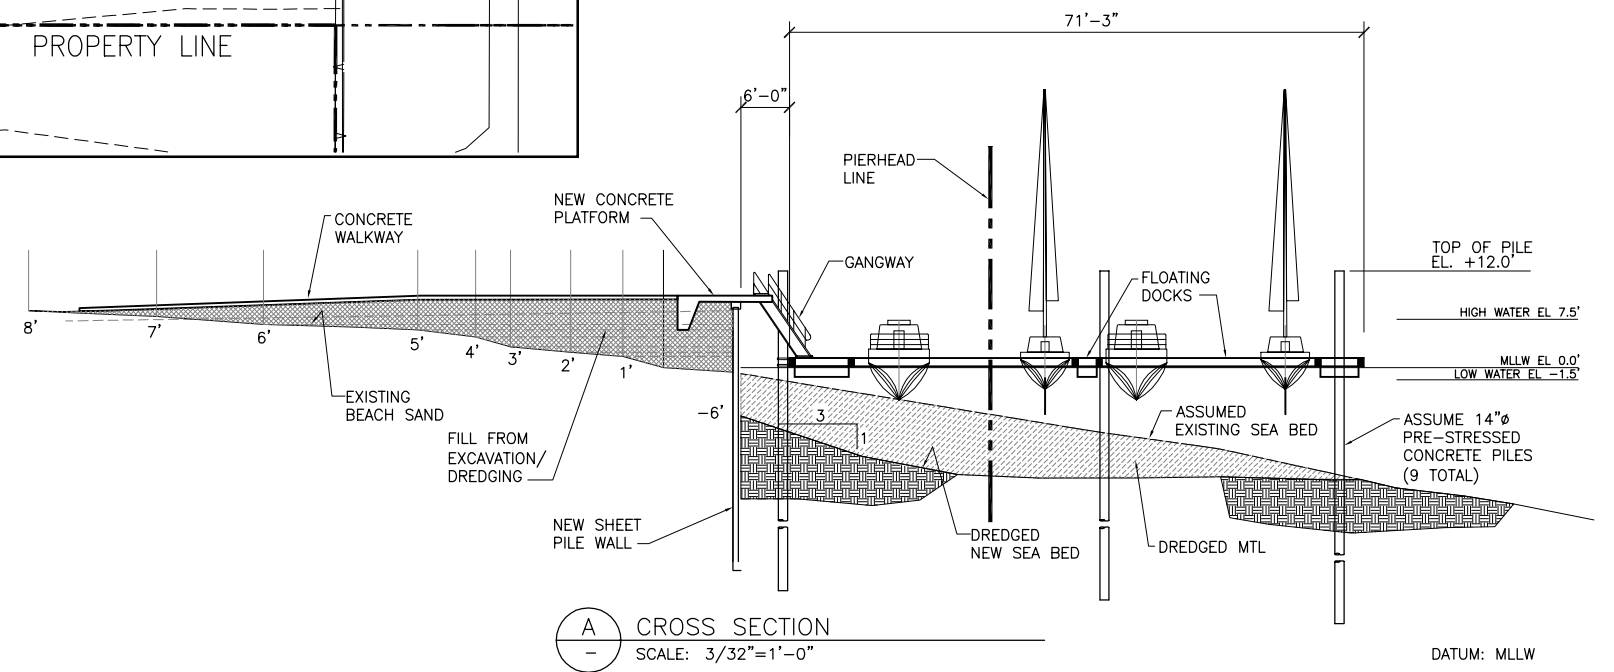

A - CROSS SECTION  
SCALE: 3/32"=1'-0"

C:\Projects\1011680001\Drawings\RegentNewBeach.dwg - 03Feb, 2004

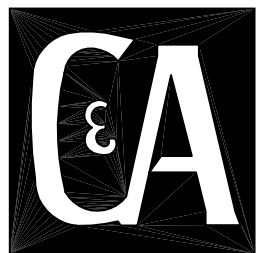

# REGENT NEWPORT BEACH

NEWPORT BEACH, CALIFORNIA

DEVELOPER:

SUTHERLAND TALLA HOSPITALITY

MARINA LAYOUT AND CUT SECTION